



Site Plan with Stall Layout
1:200




EAST ELEVATION
1:100




SOUTH ELEVATION
1:100

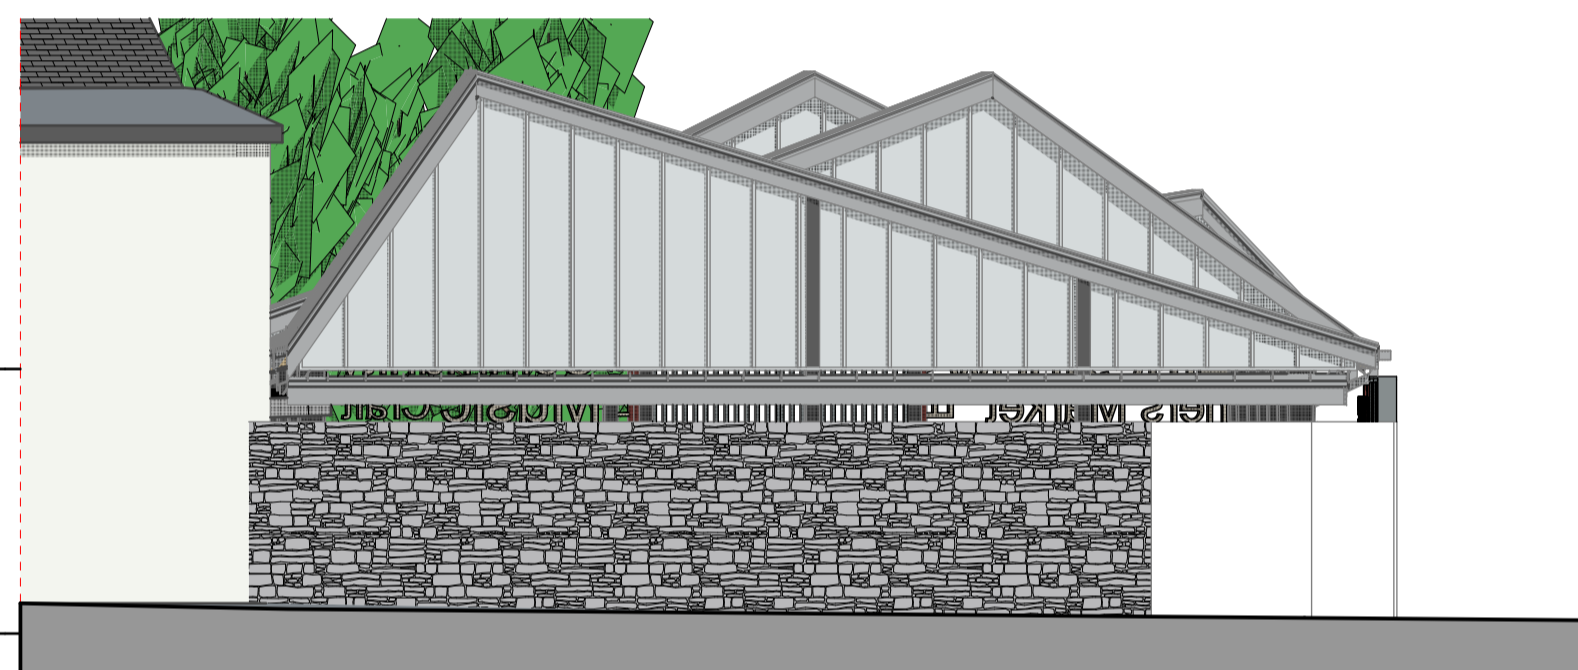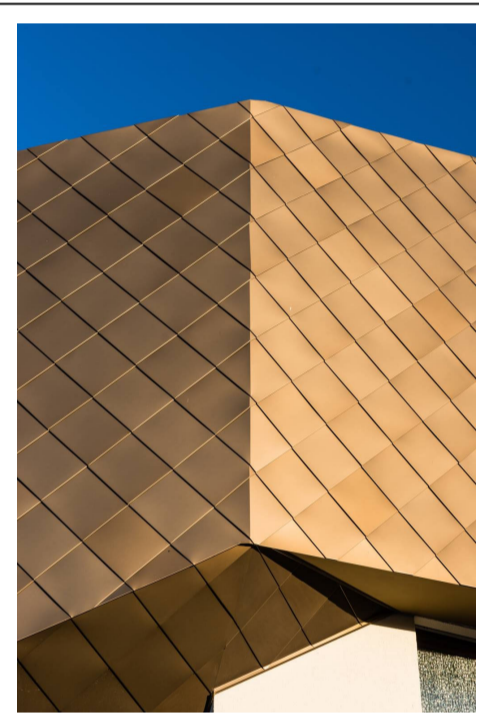

WEST ELEVATION
1:100

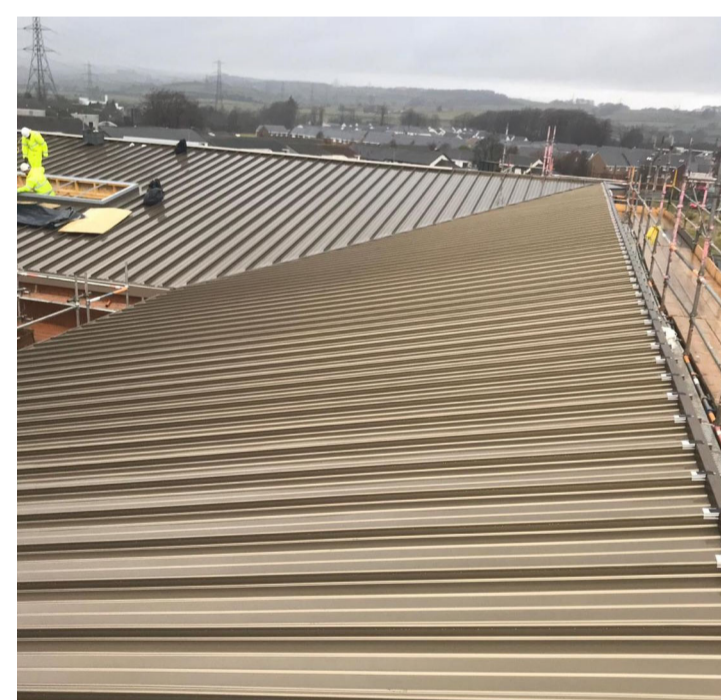

Kalzip - Material Samples

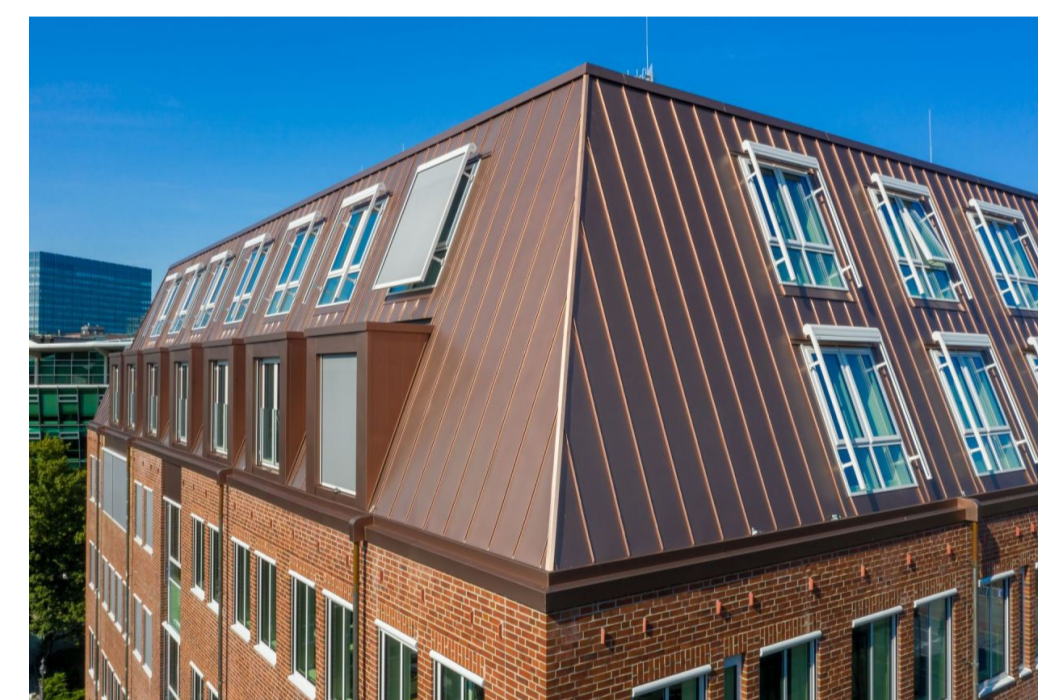

Carlow Exchange

at Potato Market
- Carlow -

G.A. Drawings - (Plans, Elevations & 3D's)

These drawings and the work, information and design contained therein are the property of Carlow County Council and shall remain the property of Carlow County Council. Any use of these drawings for any other purpose without the written consent of Carlow County Council is strictly prohibited. The drawings are provided to you for your information only and do not constitute an offer of any services. The drawings are to be used for the sole purpose of the work and shall not be used for any other purpose. All rights reserved by Carlow County Council.

CARLOW COUNTY COUNCIL
COMHAIRE CHONTAE CHEATHARLOCHA
Carlow County Council
a. County Buildings, Athy Road, Carlow, R93 E7R7
f. +353 59 917 0300

Rev	CD	Change Name	Date
01	CD	Issue for Construction	29/01/2021

BY	REVISIONS	DATE
	Not in Transmittal Set	Work in Progress

Date:	29/01/2021
Scale:	AS NOTED
Drawn:	
Job:	
Sheet:	

A9.02
Plotted On: 29/01/2021



3D View 01
1:138.89



3D View 02
1:277.78



3D View 03
1:277.78